

•ERECTED.

•TYPE.

•FOUNDATION:

•WALLS.

•ROOF { TYPE:
 } PITCH:

•HEATING.

FRAME

PILE HEADS.

2x6

2 GABLES SHGL.

$\frac{1}{3}$
STOVES.

•FLOOR.

•FINISH. { INSIDE.
 } OUTSIDE.

•CEILING HEIGHTS.

•LIGHTING.

•SANITARY FACILITIES: OUTSIDE TOILETS

$\frac{7}{8} \times 3\frac{1}{4}$

$\frac{7}{8} \times 3\frac{1}{4}$ M.C.B.


BOXING & BATTENS.

WORKING RM. 11' FRT - 12'8"

LAMPS.

DIV. SOUTHERN
SUB. DIV. TOPEKA
SRP. NO. C 600

(63)

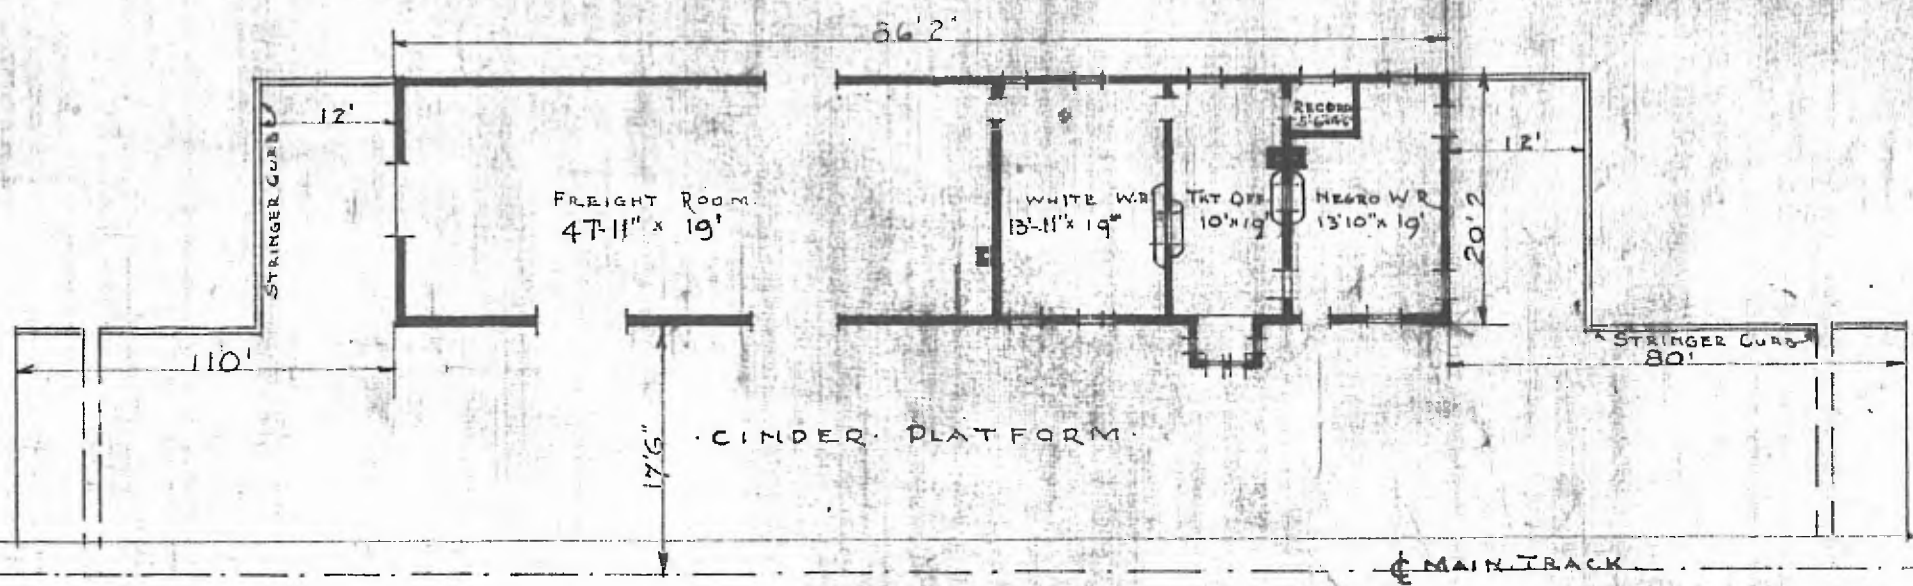

FLOOR PLAN.
SCALE $\frac{1}{16}'' = 1'-0''$

•COMBINATION STATION AT
•NETTLETON MISS.

