


72

·ERECTED· 1800  
 ·TYPE· FRAME  
 ·FOUNDATION· PILE HEADS  
 ·WALLS· 2"x6"  
 ·ROOF· TYPE GABLE, SHINGLES  
 ·PITCH·  $\frac{3}{8}$   
 ·HEATING· STOVES

·FLOOR·  $\frac{3}{8}$ " x  $3\frac{1}{4}$ " Y.P.  
 ·FINISH· INSIDE  $\frac{3}{4}$ " x  $5\frac{1}{4}$ " M. & B.  
 OUTSIDE DROP SIDING  
 ·CEILING HEIGHT· 11'-0"  
 ·LIGHTING· ELECTRIC  
 ·SANITARY FACILITIES· OUTSIDE TOILETS

SOUTHERN DIV.  
 WILLOW SPRINGS SUB  
 S.T.D. No. C 270

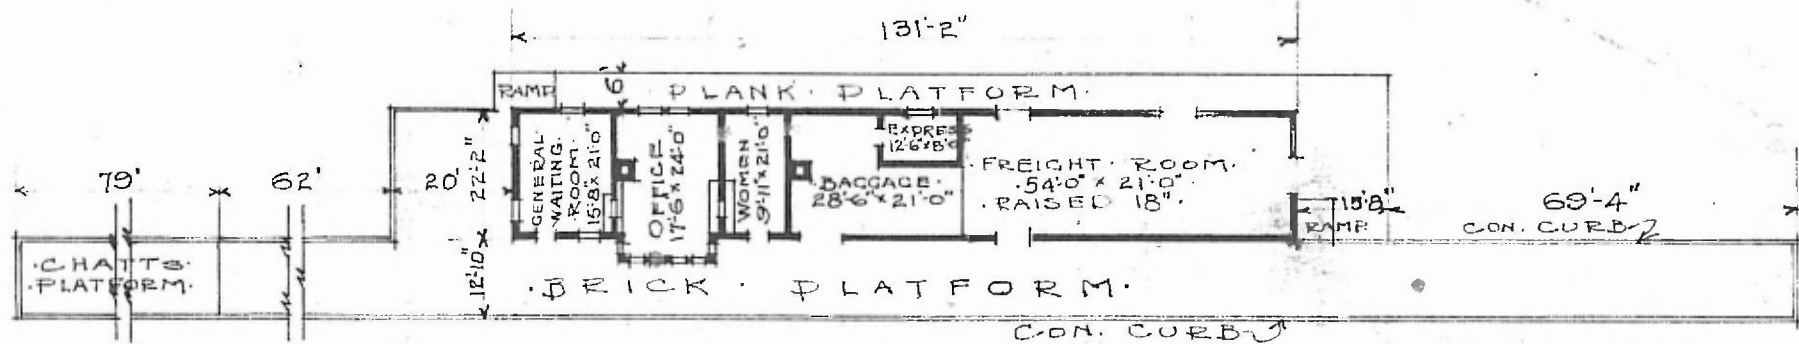

FLOOR PLAN  
 SCALE  $\frac{1}{32}$ " = 1'-0"



·COMBINATION·STATION·  
 ·MOUNTAIN·GROVE·MO·

AUG. 1, 1919.