


ERECTED. 1888  
 TYPE FRAME  
 FOUNDATION BRICK.  
 WALLS. 2x6.  
 ROOF } TYPE HIP WOOD SHINGLES  
       } PITCH 1/2.  
 HEATING. STOVES.

FLOOR. 3/4 x 3/4 Y. PINE.  
 FINISH { INSIDE. 3/4 x 3/4 BD CLG  
           } OUTSIDE. BOARDS & BATTS.  
 CEILING. 3/4 x 3/4 BD CLG.  
 LIGHTING. OIL LAMPS.  
 SANITARY FACILITIES. OUTSIDE TOILETS

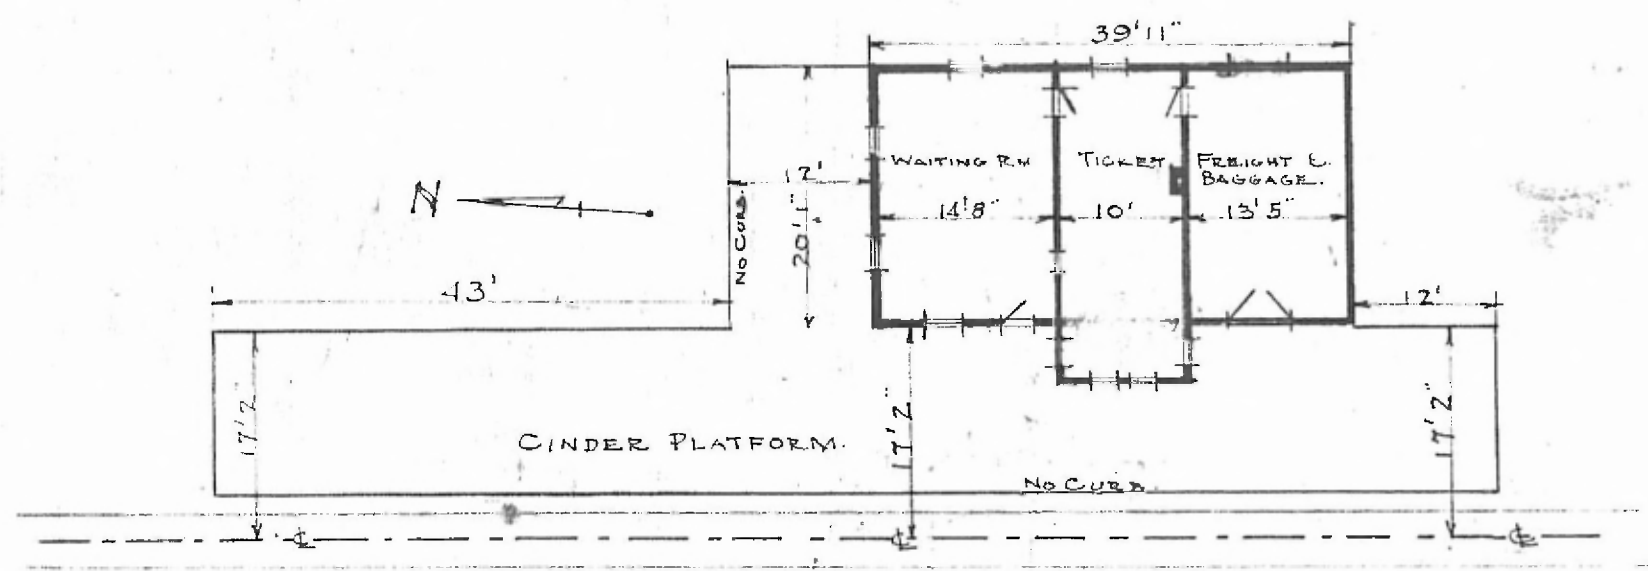

COMBINATION STATION.  
 PENNSBORO. MO.