


ERECTED
 TYPE FRAM
 FOUNDATION PILE HEADS
 WALLS 2x4
 ROOF { TYPE GABLE SHINGLES
 PITCH $\frac{1}{3}$ & $\frac{1}{2}$
 HEATING STOVES

FLOOR
 FINISH { INSIDE
 OUTSIDE
 CEILING HEIGHT 12'-4"
 LIGHTING OIL
 SANITARY FACILITIES OUTSIDE TOILETS

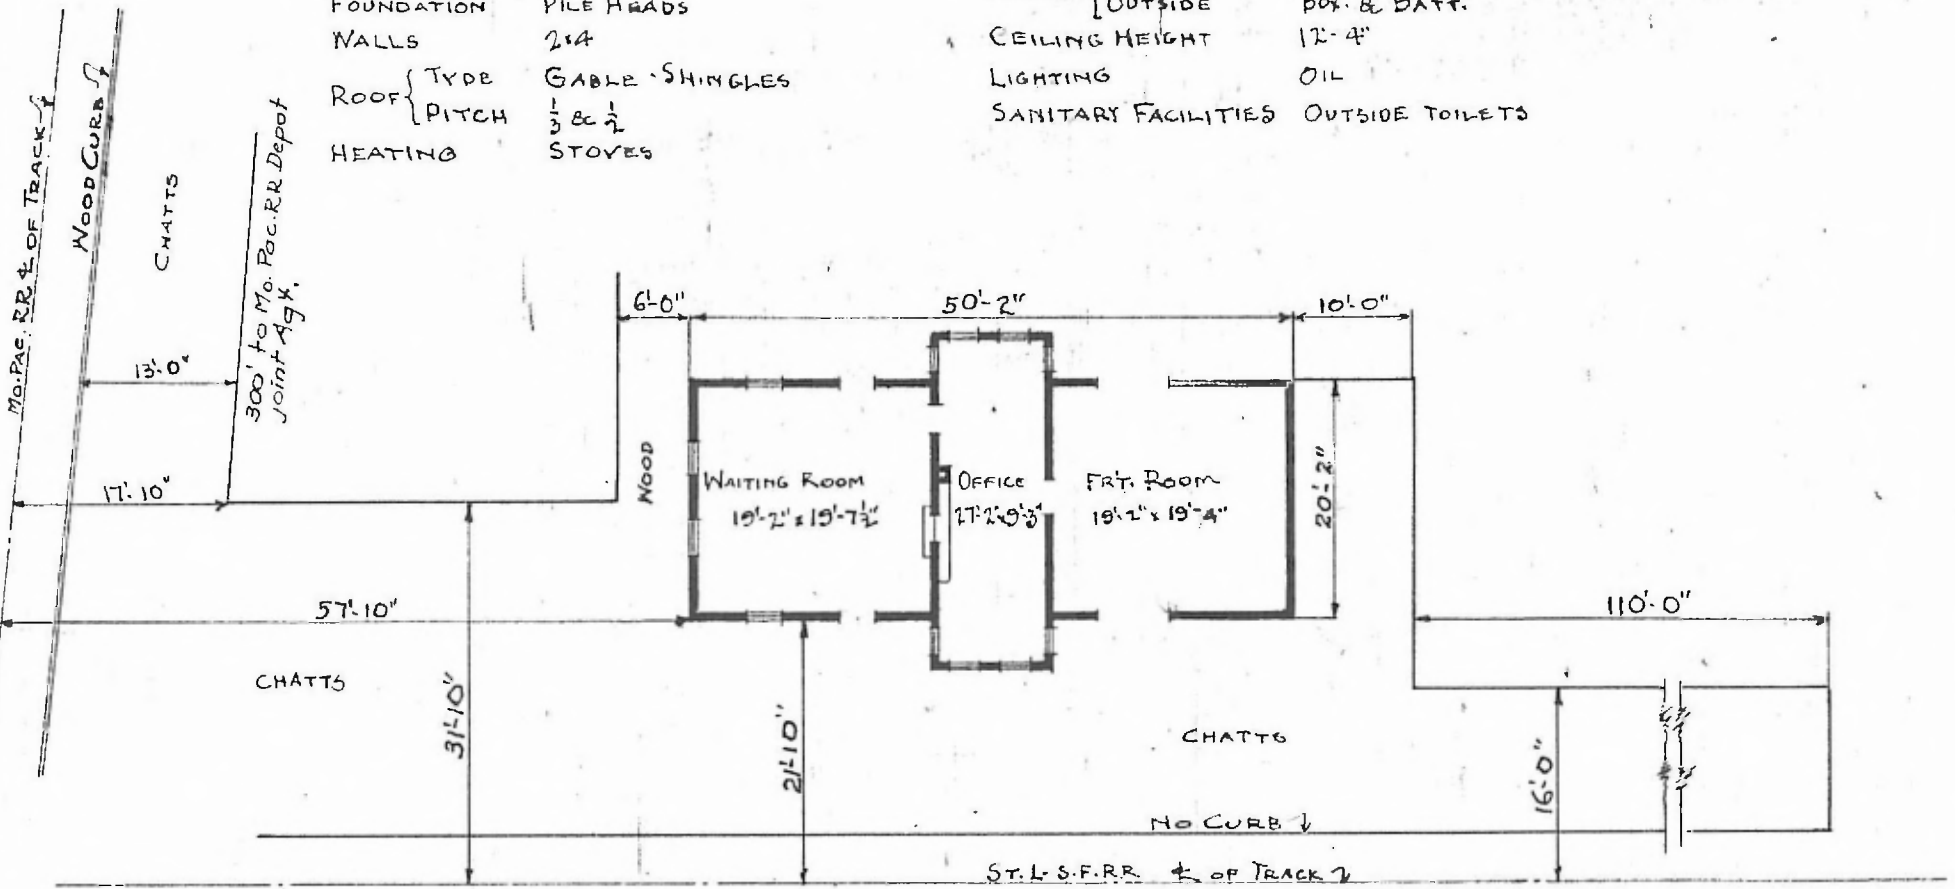

FLOOR PLAN
 SCALE: $\frac{1}{16}'' = 1'-0''$

COMBINATION STATION
 WILLIAMSVILLE, MO.

SEP. 13, 1919.