


- | | | | |
|-------------------------|---|----------------------|--|
| ERECTED. | | FLOOR. | $\frac{7}{8}$ " x $5\frac{1}{2}$ " YELLOW PINE |
| TYPE. | FRAME. | FINISH | { INSIDE: $\frac{7}{8}$ " x $3\frac{1}{4}$ " m. e. b.
OUTSIDE: BOARDS & BATTIS. |
| FOUNDATION. | PILE HEADS. | CEILING HEIGHTS. | 11'"; WAITING ROOMS; T. O.; - 11'5" FREIGHT Rm. (OPEN) |
| WALLS. | 2" x 6" STUDS. | LIGHTING. | OIL LAMPS. |
| ROOF. { TYPE.
PITCH. | GABLE - SHINGLES.
APPROX. $\frac{1}{3}$ PITCH. | SANITARY FACILITIES. | OUTSIDE TOILETS. |
| HEATING. | STOVES. | | |

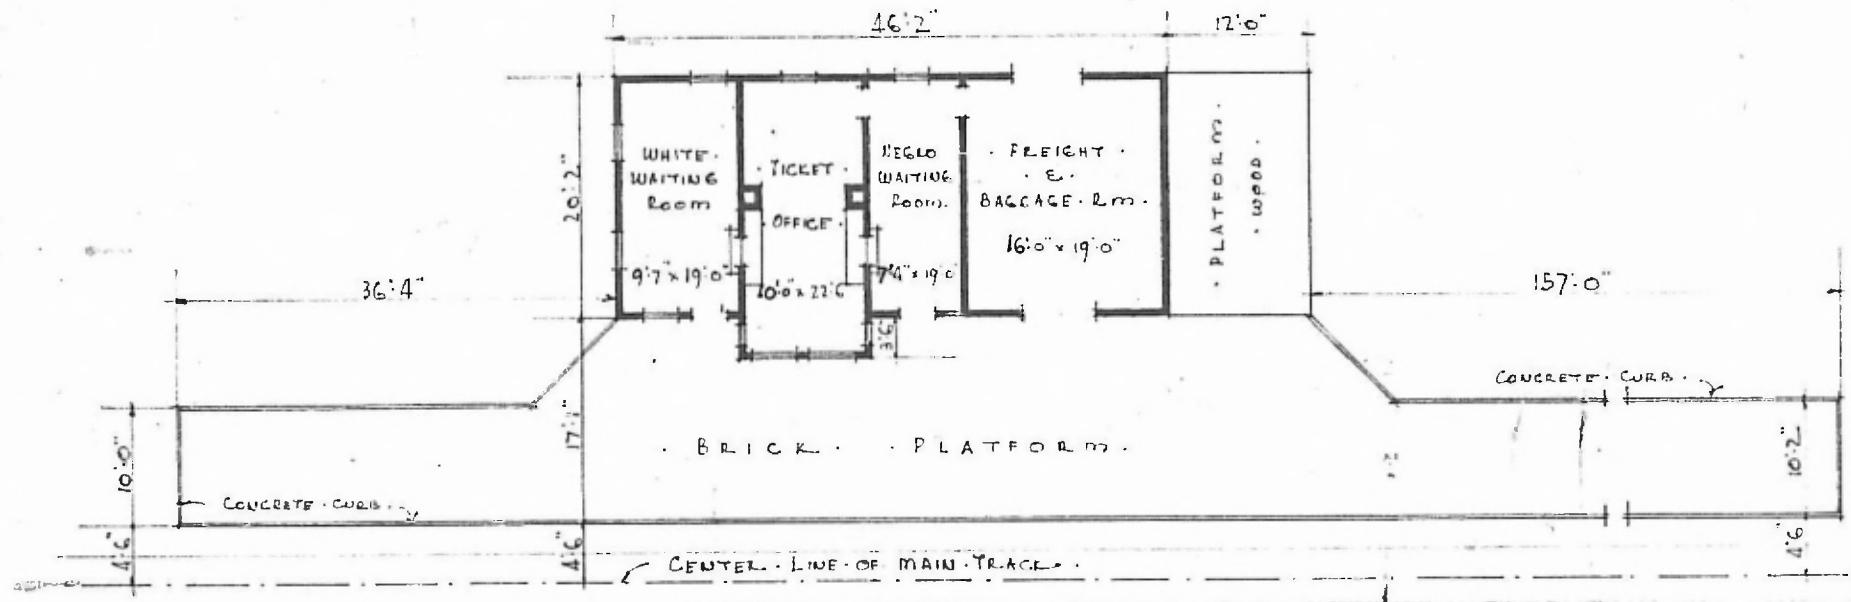

~ FLOOR PLAN ~
 SCALE: $\frac{1}{16}$ " = 1'-0"



AUGUST 17, 1917.

~ COMBINATION STATION AT ~
 ~ BONO - ARKANSAS ~