


DIV. SOUTHERN
SUB. METROPOLIS
STATION. C440

ERECTED.		FLOOR	$\frac{7}{8}$ " x $3\frac{1}{4}$ " YELLOW PINE.
TYPE.	FRAME.	FINISH	{ INSIDE. $\frac{7}{8}$ " x $3\frac{1}{4}$ " CEILING - STUDS. EXPOSED. OUTSIDE. BOARDS. E. BATTS.
FOUNDATION.	BLOCKS.	CEILING HEIGHT.	9'0"
WALLS.	2x4" STUDS.	LIGHTING.	NONE.
ROOF.	{ TYPE. CABLES - RUBEROID. PITCH. APPROX. $\frac{1}{2}$ PITCH.	SANITARY FACILITIES.	NONE.
HEATING.	NONE		

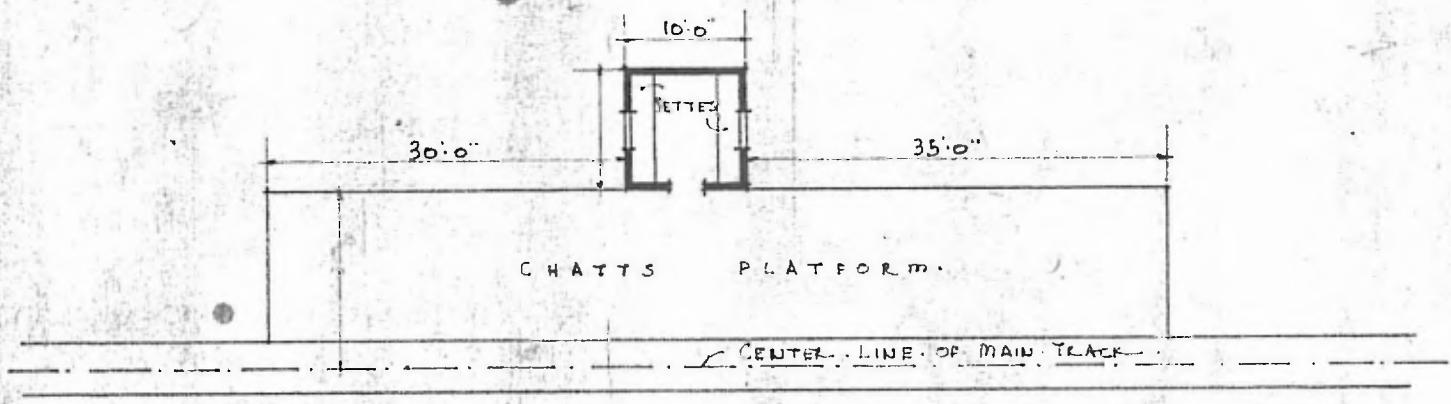

FLOOR PLAN
SCALE $\frac{1}{16}$ " = 1'0"

SHELTER HOUSE - AT -
HATCHIE COON - ARK -



AUGUST. 10. 1917.