


50

ERECTED 1903  
 TYPE FRAME  
 FOUNDATION PILE HEADS  
 WALLS 2x6  
 ROOF { TYPE GABLE-SHINGLES  
 PITCH  $\frac{1}{3}$   
 HEATING STOVES

FLOOR  $\frac{3}{4} \times 3\frac{1}{2}$  Y.P.  
 FINISH { INSIDE  
 OUTSIDE  $2 \times 3\frac{1}{2}$  BEEDED CEILING  
 BOARDS & BATTENS  
 CEILING HEIGHT 11'-1"  
 LIGHTING OIL LAMPS  
 SANITARY FACILITIES OUTSIDE TOILETS

DIV. RIVER  
 SUR. CHAFFEE  
 STR. NO. T272

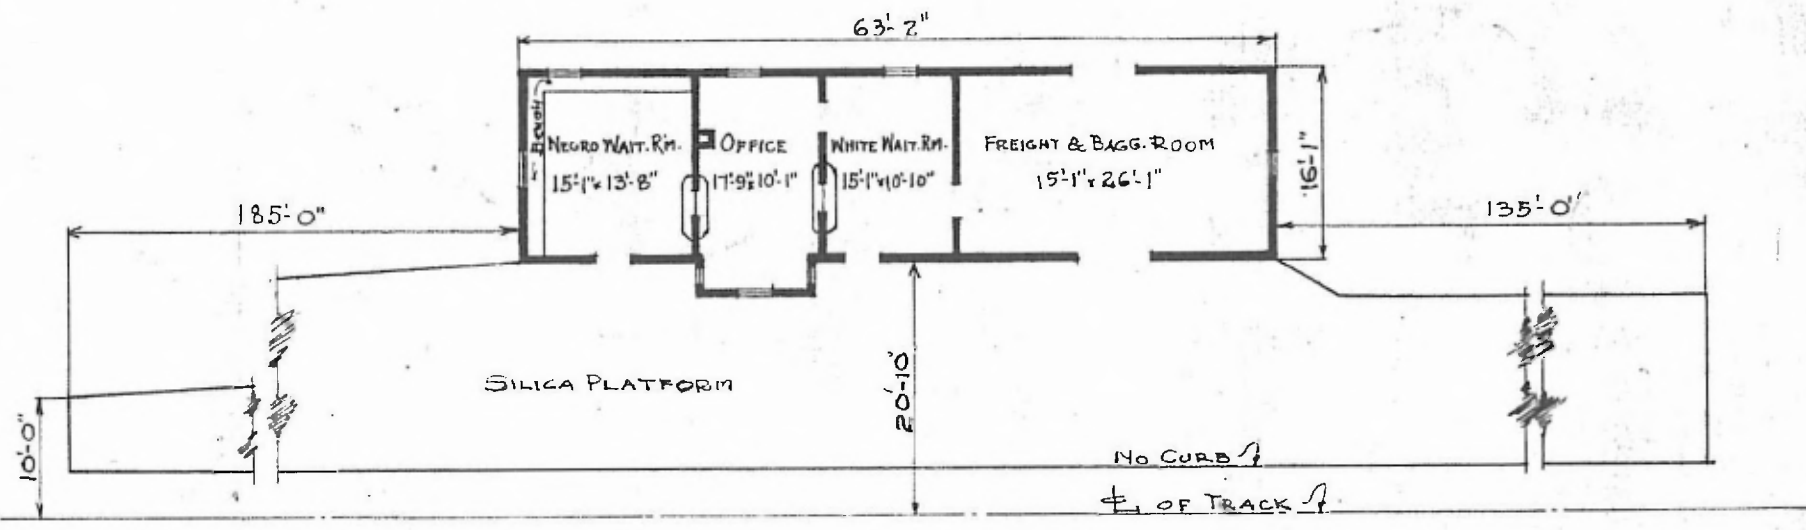

FLOOR PLAN  
 SCALE:  $\frac{1}{16}'' = 1'-0''$

COMBINATION STATION  
 JOINER, ARK.

OCT. 17, 1919