


44

ERECTED 1903
 TYPE FRAME
 FOUNDATION PILE HEADS
 WALLS 2x6
 ROOF { TYPE GABLE SHINGLES
 PITCH $\frac{1}{3}$
 HEATING STOVES

FLOOR
 FINISH { INSIDE
 OUTSIDE
 CEILING HEIGHT
 LIGHTING
 SANITARY FACILITIES

LIVE RIVER
 SUB CHATFIELD
 STA NO. T 249
 $\frac{3}{4}$ " x $\frac{1}{4}$ " Y.P.
 $\frac{3}{4}$ " x $\frac{1}{4}$ " BEEDED CEILING
 BOARDS & BATT. - 1x6" DROP SIDING
 WAITING RM. - 13'5" FREIGHT RM. - 11'0"
 ELECTRIC
 OUTSIDE TOILETS

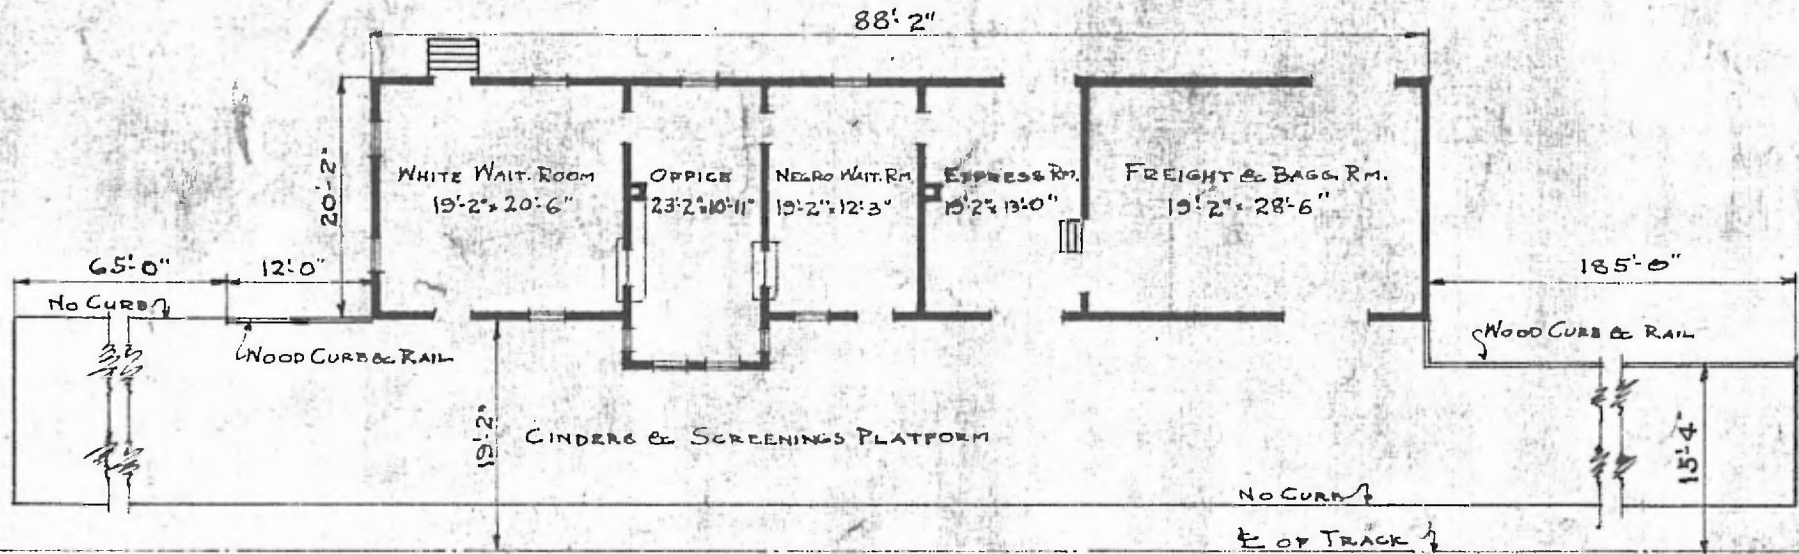

FLOOR PLAN
 SCALE: $\frac{1}{16}$ " = 1'0"

COMBINATION STATION
 LUXORA, ARK.

OCT. 9, 1919