


ERECTED 1916  
 TYPE FRAME  
 FOUNDATION CONCRETE  
 WALLS 2x6"  
 ROOF { TYPE HIP SHINGLES  
 PITCH STANDARD  
 HEATING STOVES

FLOOR  
 FINISH { INSIDE  
 OUTSIDE  
 CEILING HEIGHT  
 LIGHTING  
 SANITARY FACILITIES

*DIV. RIVIER*  
 $\frac{3}{4} \times \frac{3}{4}$ " Y.P.  
 SUB. CHAFFER  
 STAND. T. 233  
 V-JOINT CEILING  
 1x4 DROP SIDING-1x6 DROP SIDING  
 STANDARD  
 OIL LAMPS  
 OUTSIDE TOILETS

41

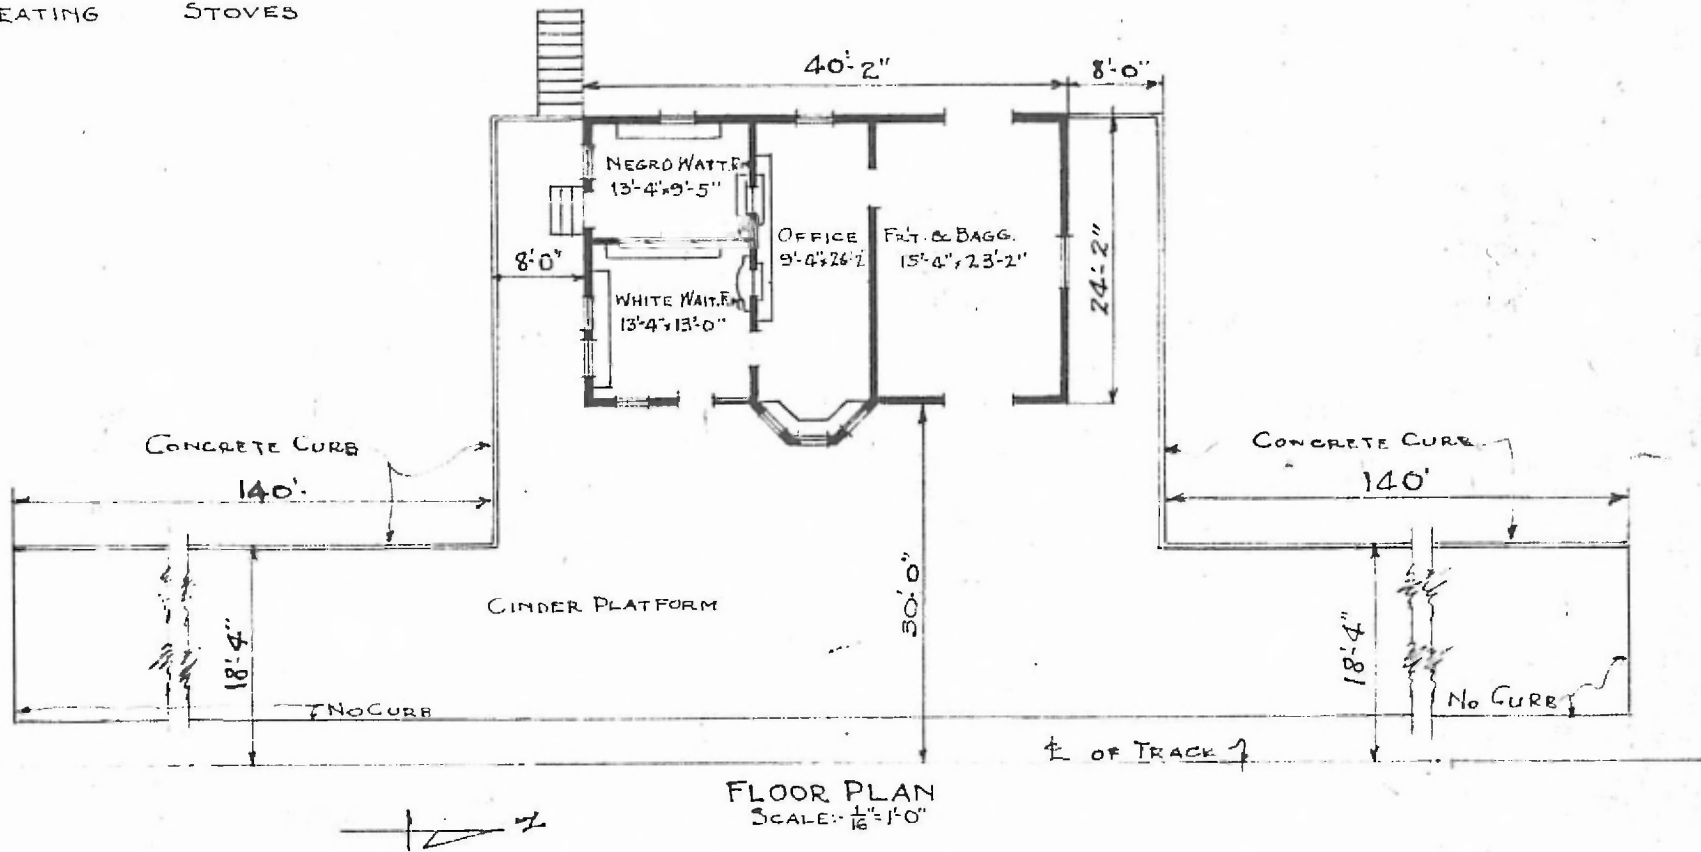

COMBINATION STATION  
 YARBRO, ARK.

Oct. 8, 1919