

120


ERECTED TYPE FOUNDATION WALLS ROOF { TYPE PITCH HEATING

FRAME BLOCKS 2x6 GABLE SHINGLES $\frac{1}{3}$ STOVES

FLOOR FINISH { INSIDE OUTSIDE CEILING HEIGHT LIGHTING SANITARY FACILITIES

$\frac{1}{8}$ 3/4 $\frac{1}{8}$ 3/4 M. & B. Box. & Batt. Drop Siding WAITING RM. 10'-4" FRY. RM. 10'-10" OIL OUTSIDE TOILETS

SOUTHERN RAILROAD
WILLOW SPRING
STATION No. 5-377

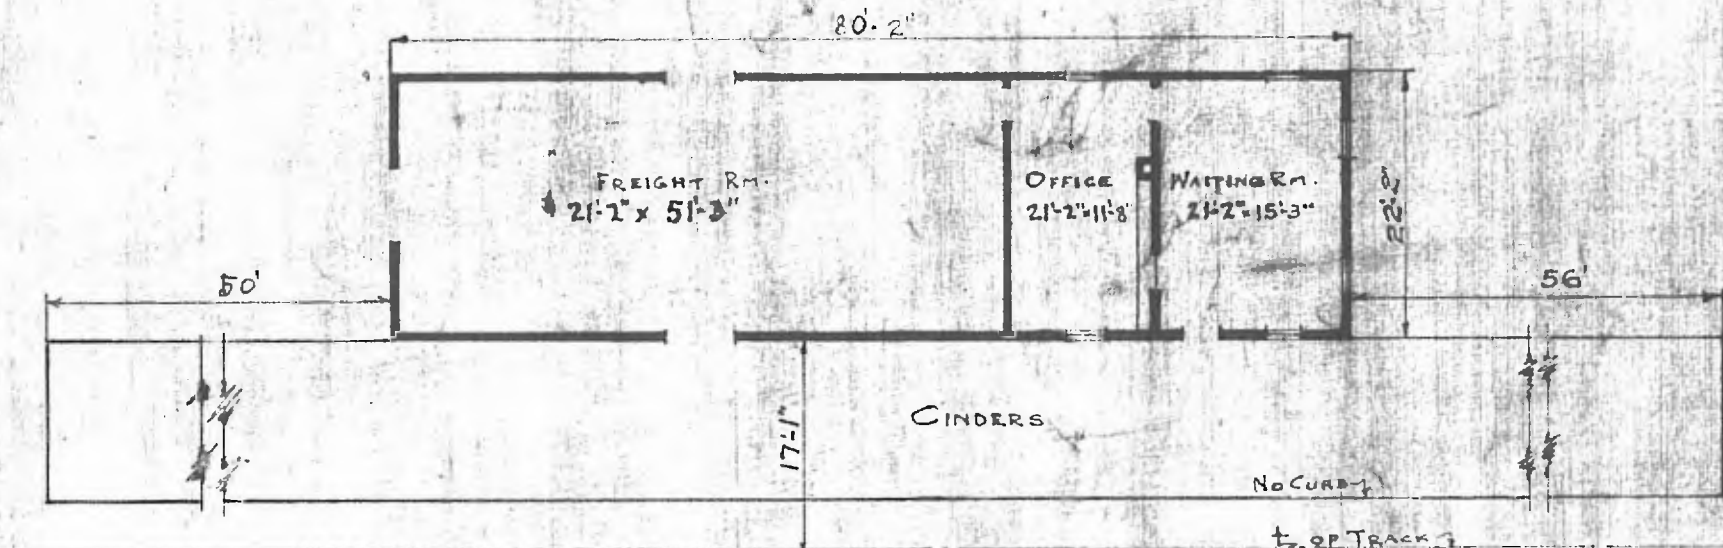

FLOOR PLAN
SCALE: $\frac{1}{16}'' = 1'-0''$

COMBINATION STATION
GRANDIN, MO.

Aug. 19, 1919