


16

ERECTED TYPE
FOUNDATION WALLS
ROOF { TYPE
PITCH
HEATING

FRAME
PILES 2"x6"
GABLE - SHINGLES
STOVES

FLOOR
FINISH { INSIDE
OUTSIDE
CEILING HEIGHT
LIGHTING
SANITARY FACILITIES

RIVER PIN
ST. LOUIS SUB
STR. NO. 788
 $\frac{7}{8} \times 3\frac{1}{4}$ " Y.P.
 $\frac{3}{4} \times 3\frac{1}{4}$ " M. & B.
BOXING & BATT. $\frac{7}{8} \times 5\frac{1}{4}$ " DROP SIDING
11"
KEROSENE
OUTSIDE TOILETS

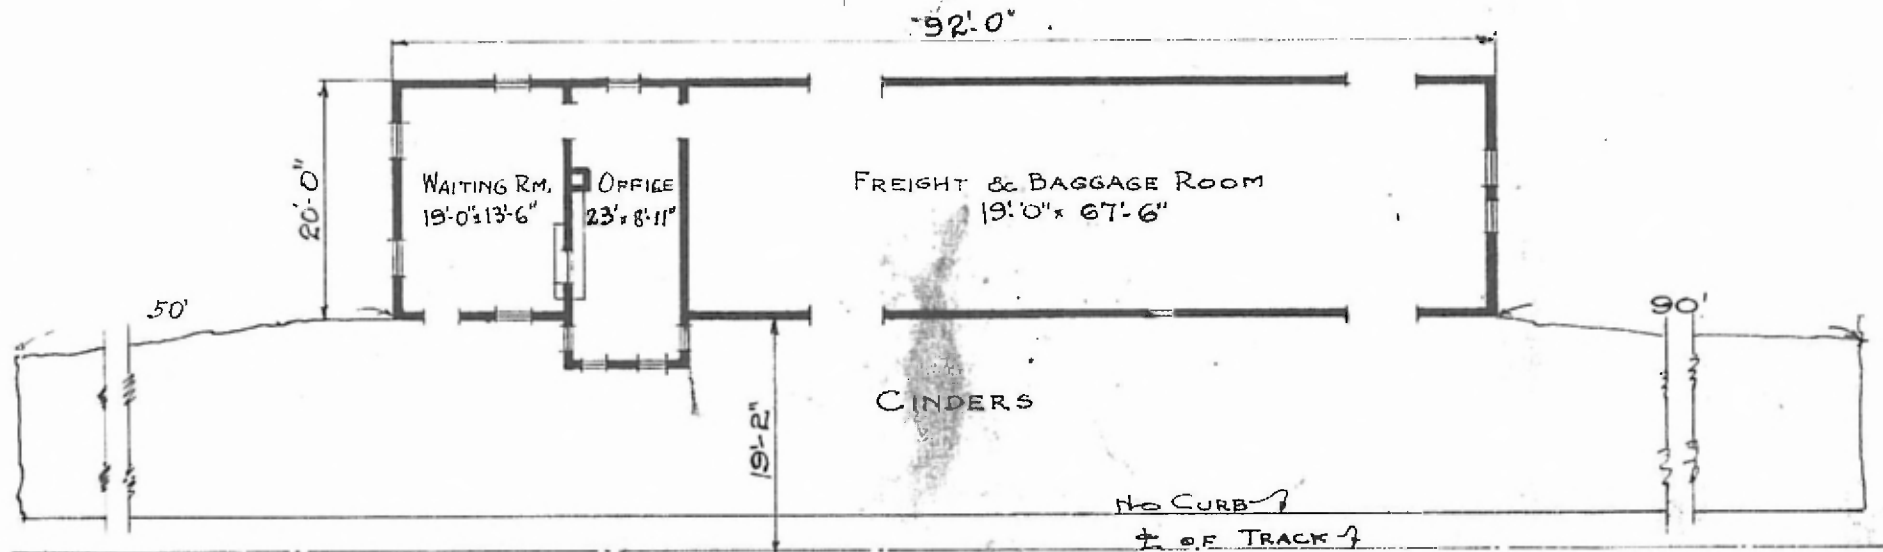

FLOOR PLAN
SCALE: $\frac{1}{16}'' = 1'-0''$



COMBINATION STATION
MENFRO, MO.

MARCH 22, 1918.