


ERECTED
 TYPE FRAME
 FOUNDATION WOOD BLOCKS
 WALLS 2x4
 ROOF { TYPE GABLE SHINGLES
 PITCH $\frac{1}{3}$
 HEATING STOVES

FLOOR FINISH { INSIDE
 OUTSIDE
 CEILING HEIGHT 10'-4"
 LIGHTING OIL LAMPS
 SANITARY FACILITIES OUTSIDE TOILETS.

RIVER DIV.
 LEACROVILLE SUB
 STATION 7E157
 3" x 1"
 4" x 34" Y.P.
 2" x 52" BEEDED CEILING
 BOARDS & BATTENS
 10'-4"
 OIL LAMPS
 OUTSIDE TOILETS.

85

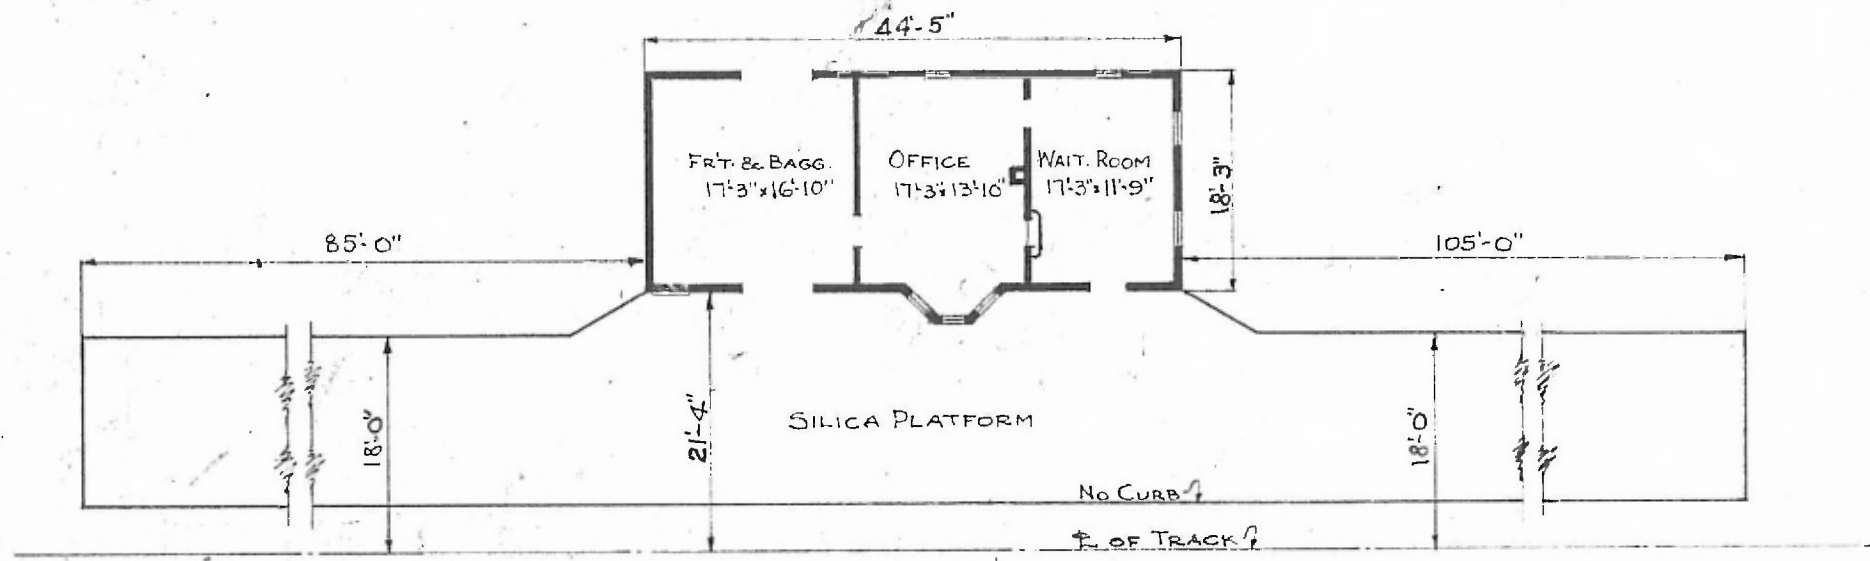

FLOOR PLAN
 SCALE: $\frac{1}{16}'' = 1'-0''$



COMBINATION STATION
 MORLEY, MO.

Oct. 23, 1919