


ERECTED 1892
 TYPE FRAME
 FOUNDATION BLOCKS
 WALLS 2x4
 ROOF { TYPE GABLE-SHINGLES
 PITCH 3/4
 HEATING STOVES

FLOOR $1\frac{1}{8} \times 3\frac{1}{4}$
 FINISH { INSIDE
 OUTSIDE $1\frac{1}{8} \times 3\frac{1}{4}$ M. & B.
 CEILING HEIGHT 11'-4"
 LIGHTING OIL
 SANITARY FACILITIES OUTSIDE TOILETS
 BOXING. DROP SIDING

RIVER DIV.
 HOXIE SUB
 STA. NO. TA 213

(63)

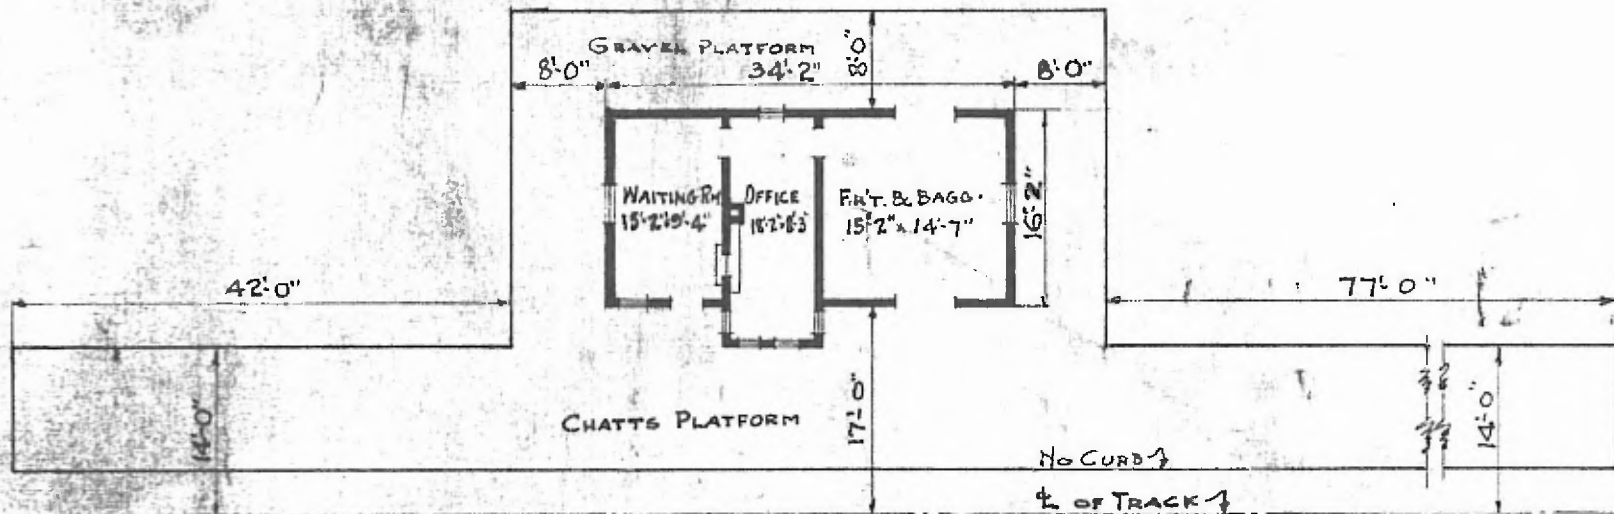

FLOOR PLAN
 SCALE: $\frac{1}{16}'' = 1'-0''$



COMBINATION STATION.
 NAYLOR, MO.