



EASTERN DIV.
ROLLING SUB
STA. No. 3

1

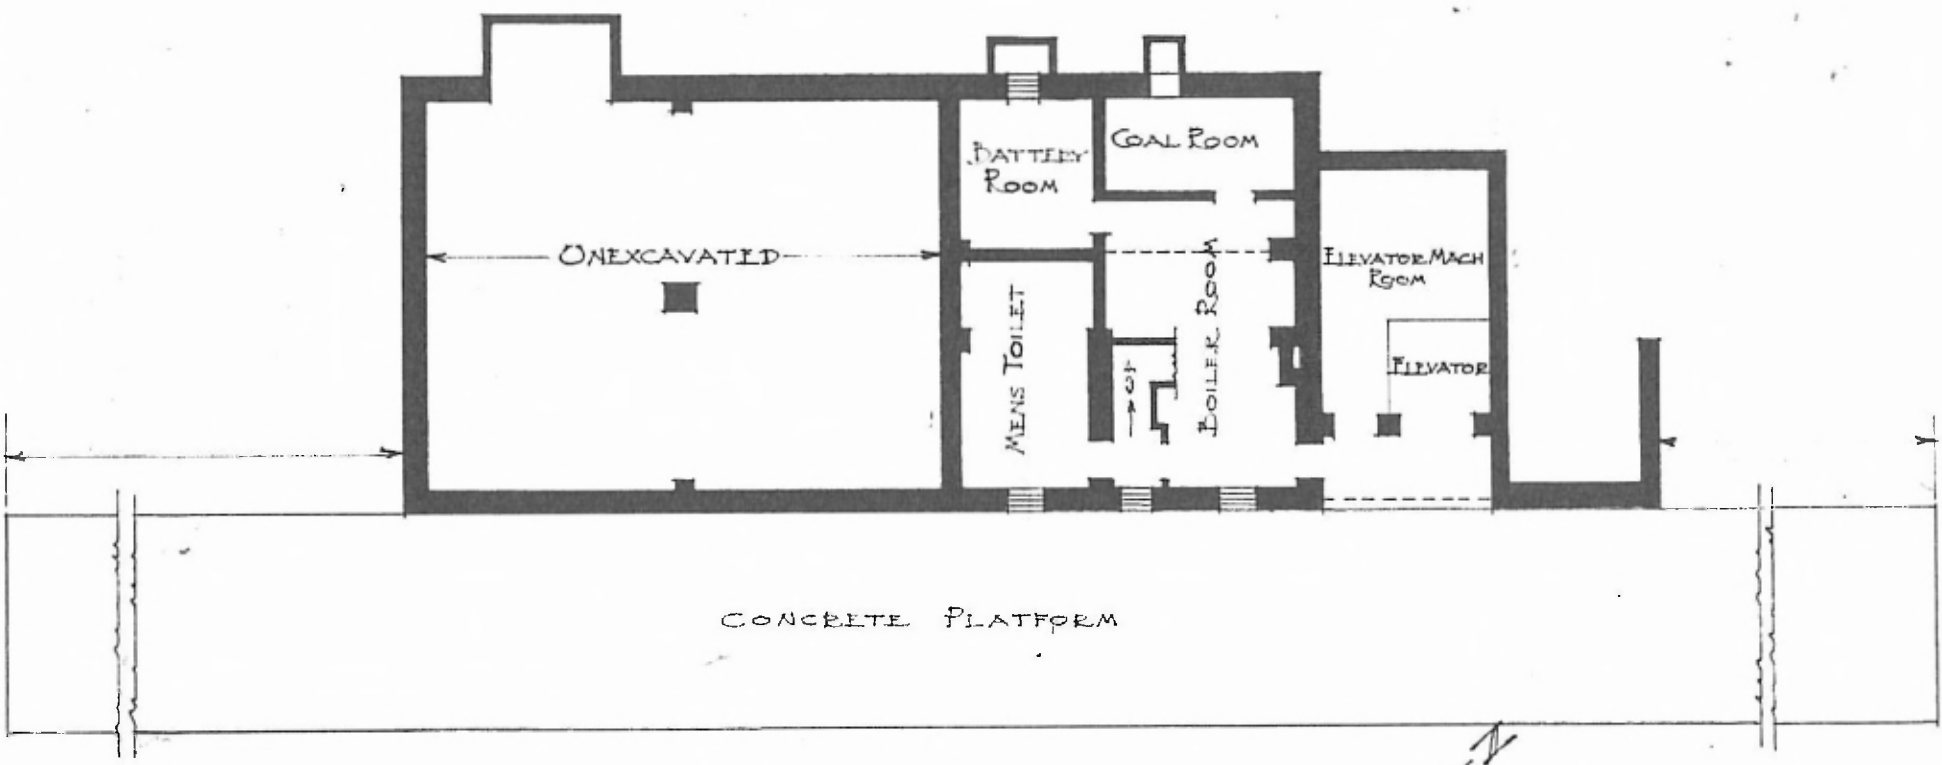

CONCRETE PLATFORM

FOUNDATION & BASEMENT PLAN.
SCALE: 1/16" = 1'-0"

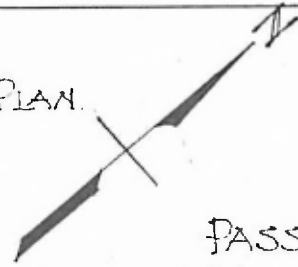

PASSENGER STATION
TOWER GROVE (ST. LOUIS, MO)