


EASTERN DIV.
ROLLA SUB,
STA. NO. 22

111

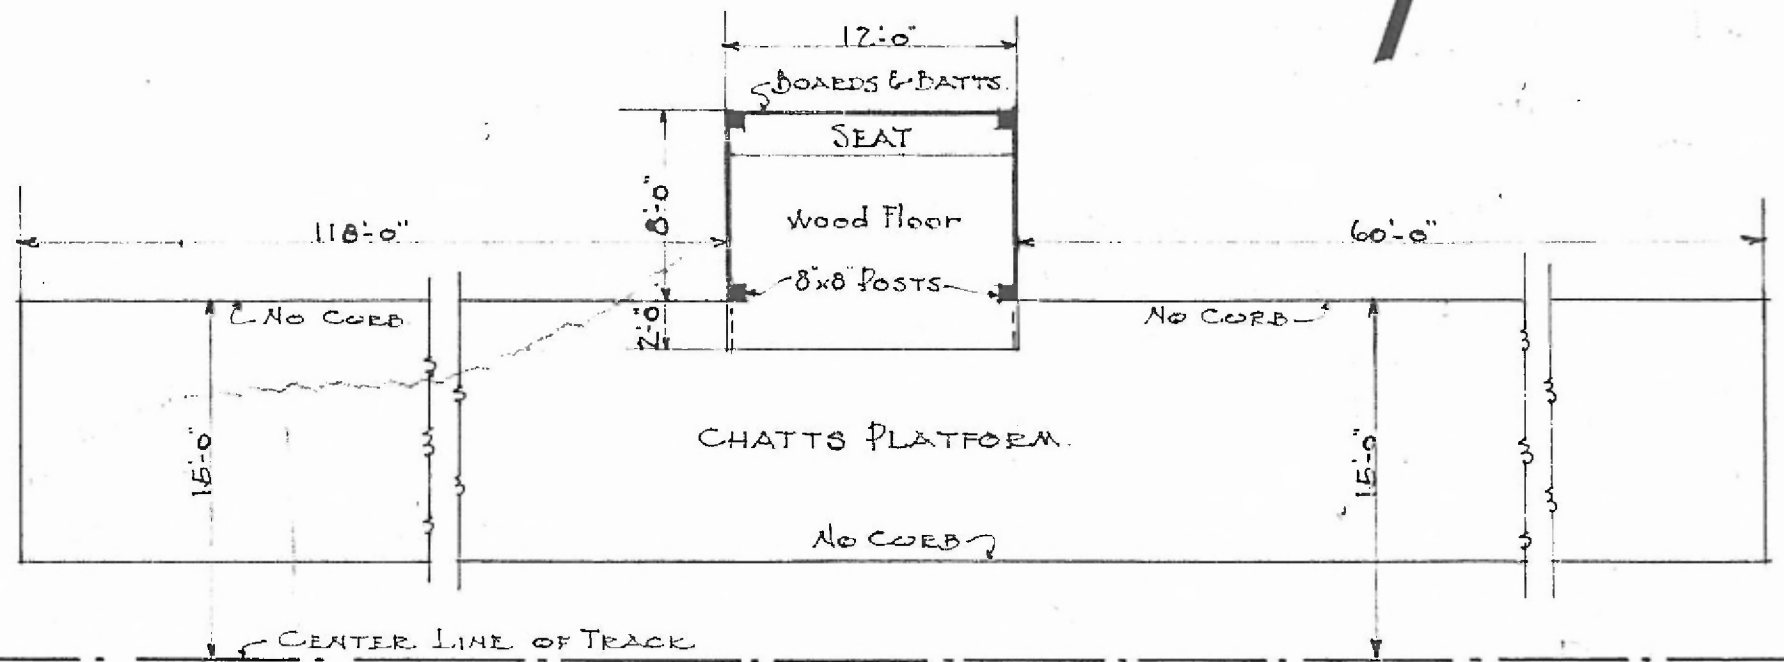

FLOOR PLAN.
SCALE $\frac{1}{16}'' = 1'-0''$.

SHELTER STATION.
TYSON, MO.

JAN. 31. 1917.