



ERECTED.		FLOOR	$\frac{7}{8} \times 3\frac{1}{2}$ YELLOW PINE.
TYPE.	FRAME.	FINISH	INSIDE $\frac{7}{8} \times 3\frac{1}{2}$ MATCHED & BEADED. OUTSIDE BOARDS & BATTENS.
FOUNDATION.	PILE HEADS.	CEILING HEIGHTS.	11'9" WAITING ROOMS. T.O.; - 11'10" FREIGHT RM. (OPEN)
WALLS.	2 x 6" STUDS.	LIGHTING	KEROSENE
ROOF	TYPE - GABLE - SHINGLES. PITCH - APPROX $\frac{1}{2}$ PITCH.	SANITARY FACILITIES	OUTSIDE TOILETS
HEATING	STOVES.		

DIV. SOUTHERN
SO. DIV. LOPELO
STP. No. C496

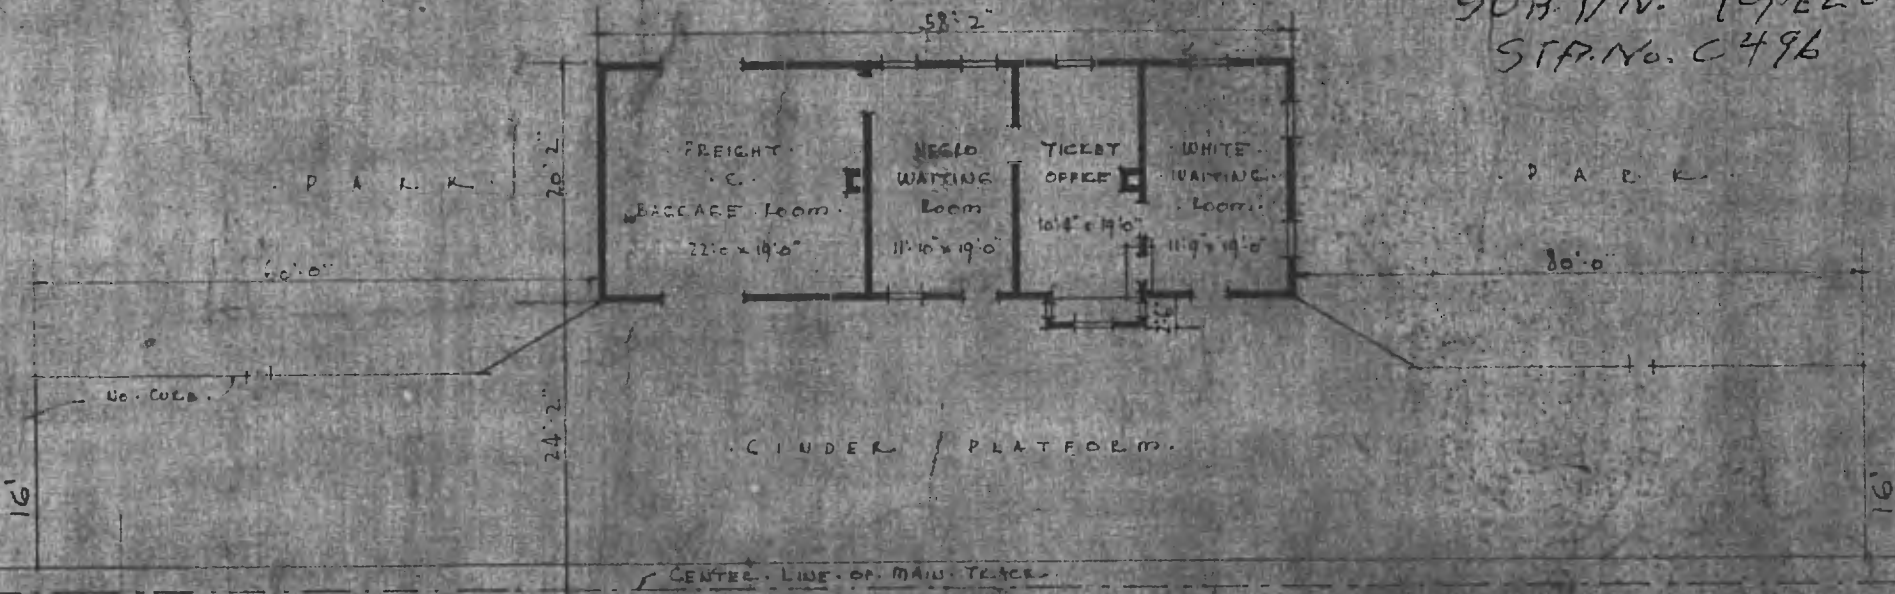

FLOOR PLAN
SCALE $\frac{1}{16}$ " = 1'0"

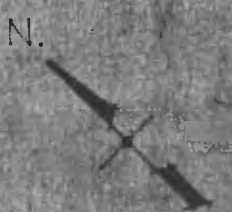

JANUARY
10 - 1918.

COMBINATION STATION AT
CAPPLEVILLE - TENN.