


ERECTED 1901
 TYPE FRAME
 FOUNDATION PILES
 WALLS 2x6
 ROOF { TYPE GABLE SHINGLE
 PITCH $\frac{1}{3}$
 HEATING STOVES

FLOOR $7\frac{1}{8}'' \times 3\frac{1}{4}''$ Y. P.
 FINISH { INSIDE $7\frac{1}{8}'' \times 3\frac{1}{4}''$ M. & B.
 OUTSIDE B. & B. BROP SIDING
 CEILING HEIGHT WAIT. RM. - 12'-0"; FR'T. RM. - 10'-9" OPEN
 LIGHTING ELECTRIC
 SANITARY FACILITIES OUTSIDE TOILETS

St. 674
 Sub. Fr. Works
 Div. St. & S. F. d. t. (3)

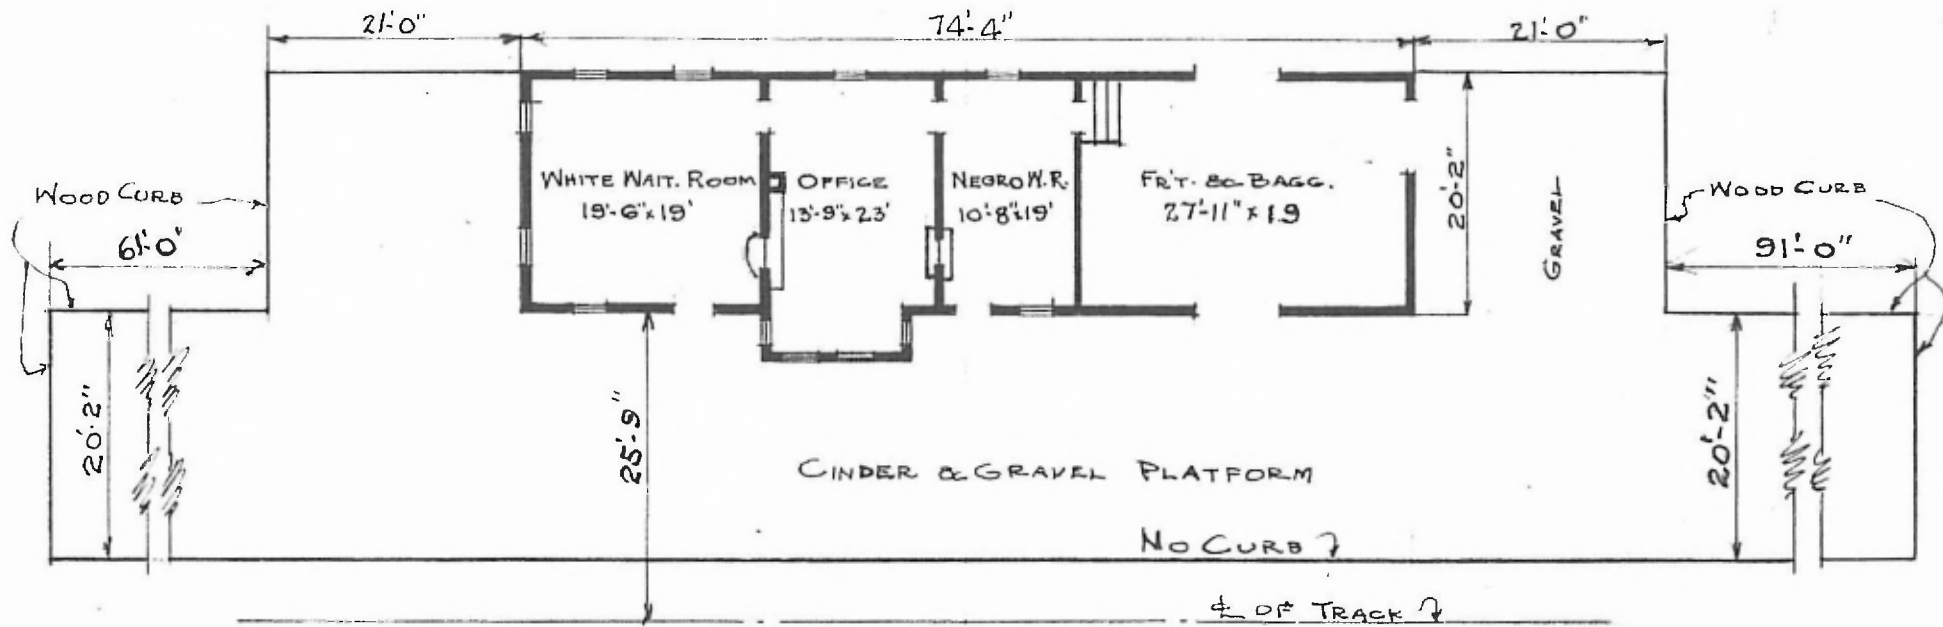

FLOOR PLAN
 SCALE: $\frac{1}{16}'' = 1'-0''$



COMBINATION STATION
 CELINA, TEX.